

Legend; Light Units:

SYMBOL	DISCRIPTION
	Ceiling 60X60 CM LED Light Fixture, IP65, 4Lamps Led; 11W
	Ceiling 60X60 CM LED Light Fixture, IP65, 4Lamps Led; 11W
	Indoor Wall Mount LED Applique Light, IP40, 1Lamp Led; 11W
	Fence LED Surface Applique Light, IP65, 1Lamp Led; 30W
	Blavonira LED Surface Mounted Light, IP65, 1Lamp Led; 12W
	Mirror Tube LED Wall Light Fixture, IP65, 1Lamp Led; 9W


Legend; Light Switching & Wiring:

SYMBOL	DISCRIPTION
	Electric Distribution Panel, DATCO, DB-CHR (Changing Rooms)
	PVC Junction Box, 10X10 CM, IP-65 - ENG. Home or Equal
	One Gang, 1 Way, Light Switch, Bitcino / Legrand Arteor
	Two Ganges, 1 Way, Light Switch, Bitcino / Legrand Arteor
	One Gang, 2 Way, Deviator Light Switch, Bitcino / Legrand Arteor
	Lighting Wiring CU PVC/PVC (3*3)mm into 20mm PVC Conduit


Notes:

1- Lighting fixtures types and specification must follow the Project BOQ and standards. Units to be GLC or NTT or EGYLUX or equal. IP65 lighting fixtures shall be used for shower and bathtub lighting, unless otherwise indicated.

2- Light Switches Level, All = 120 cm from FFL

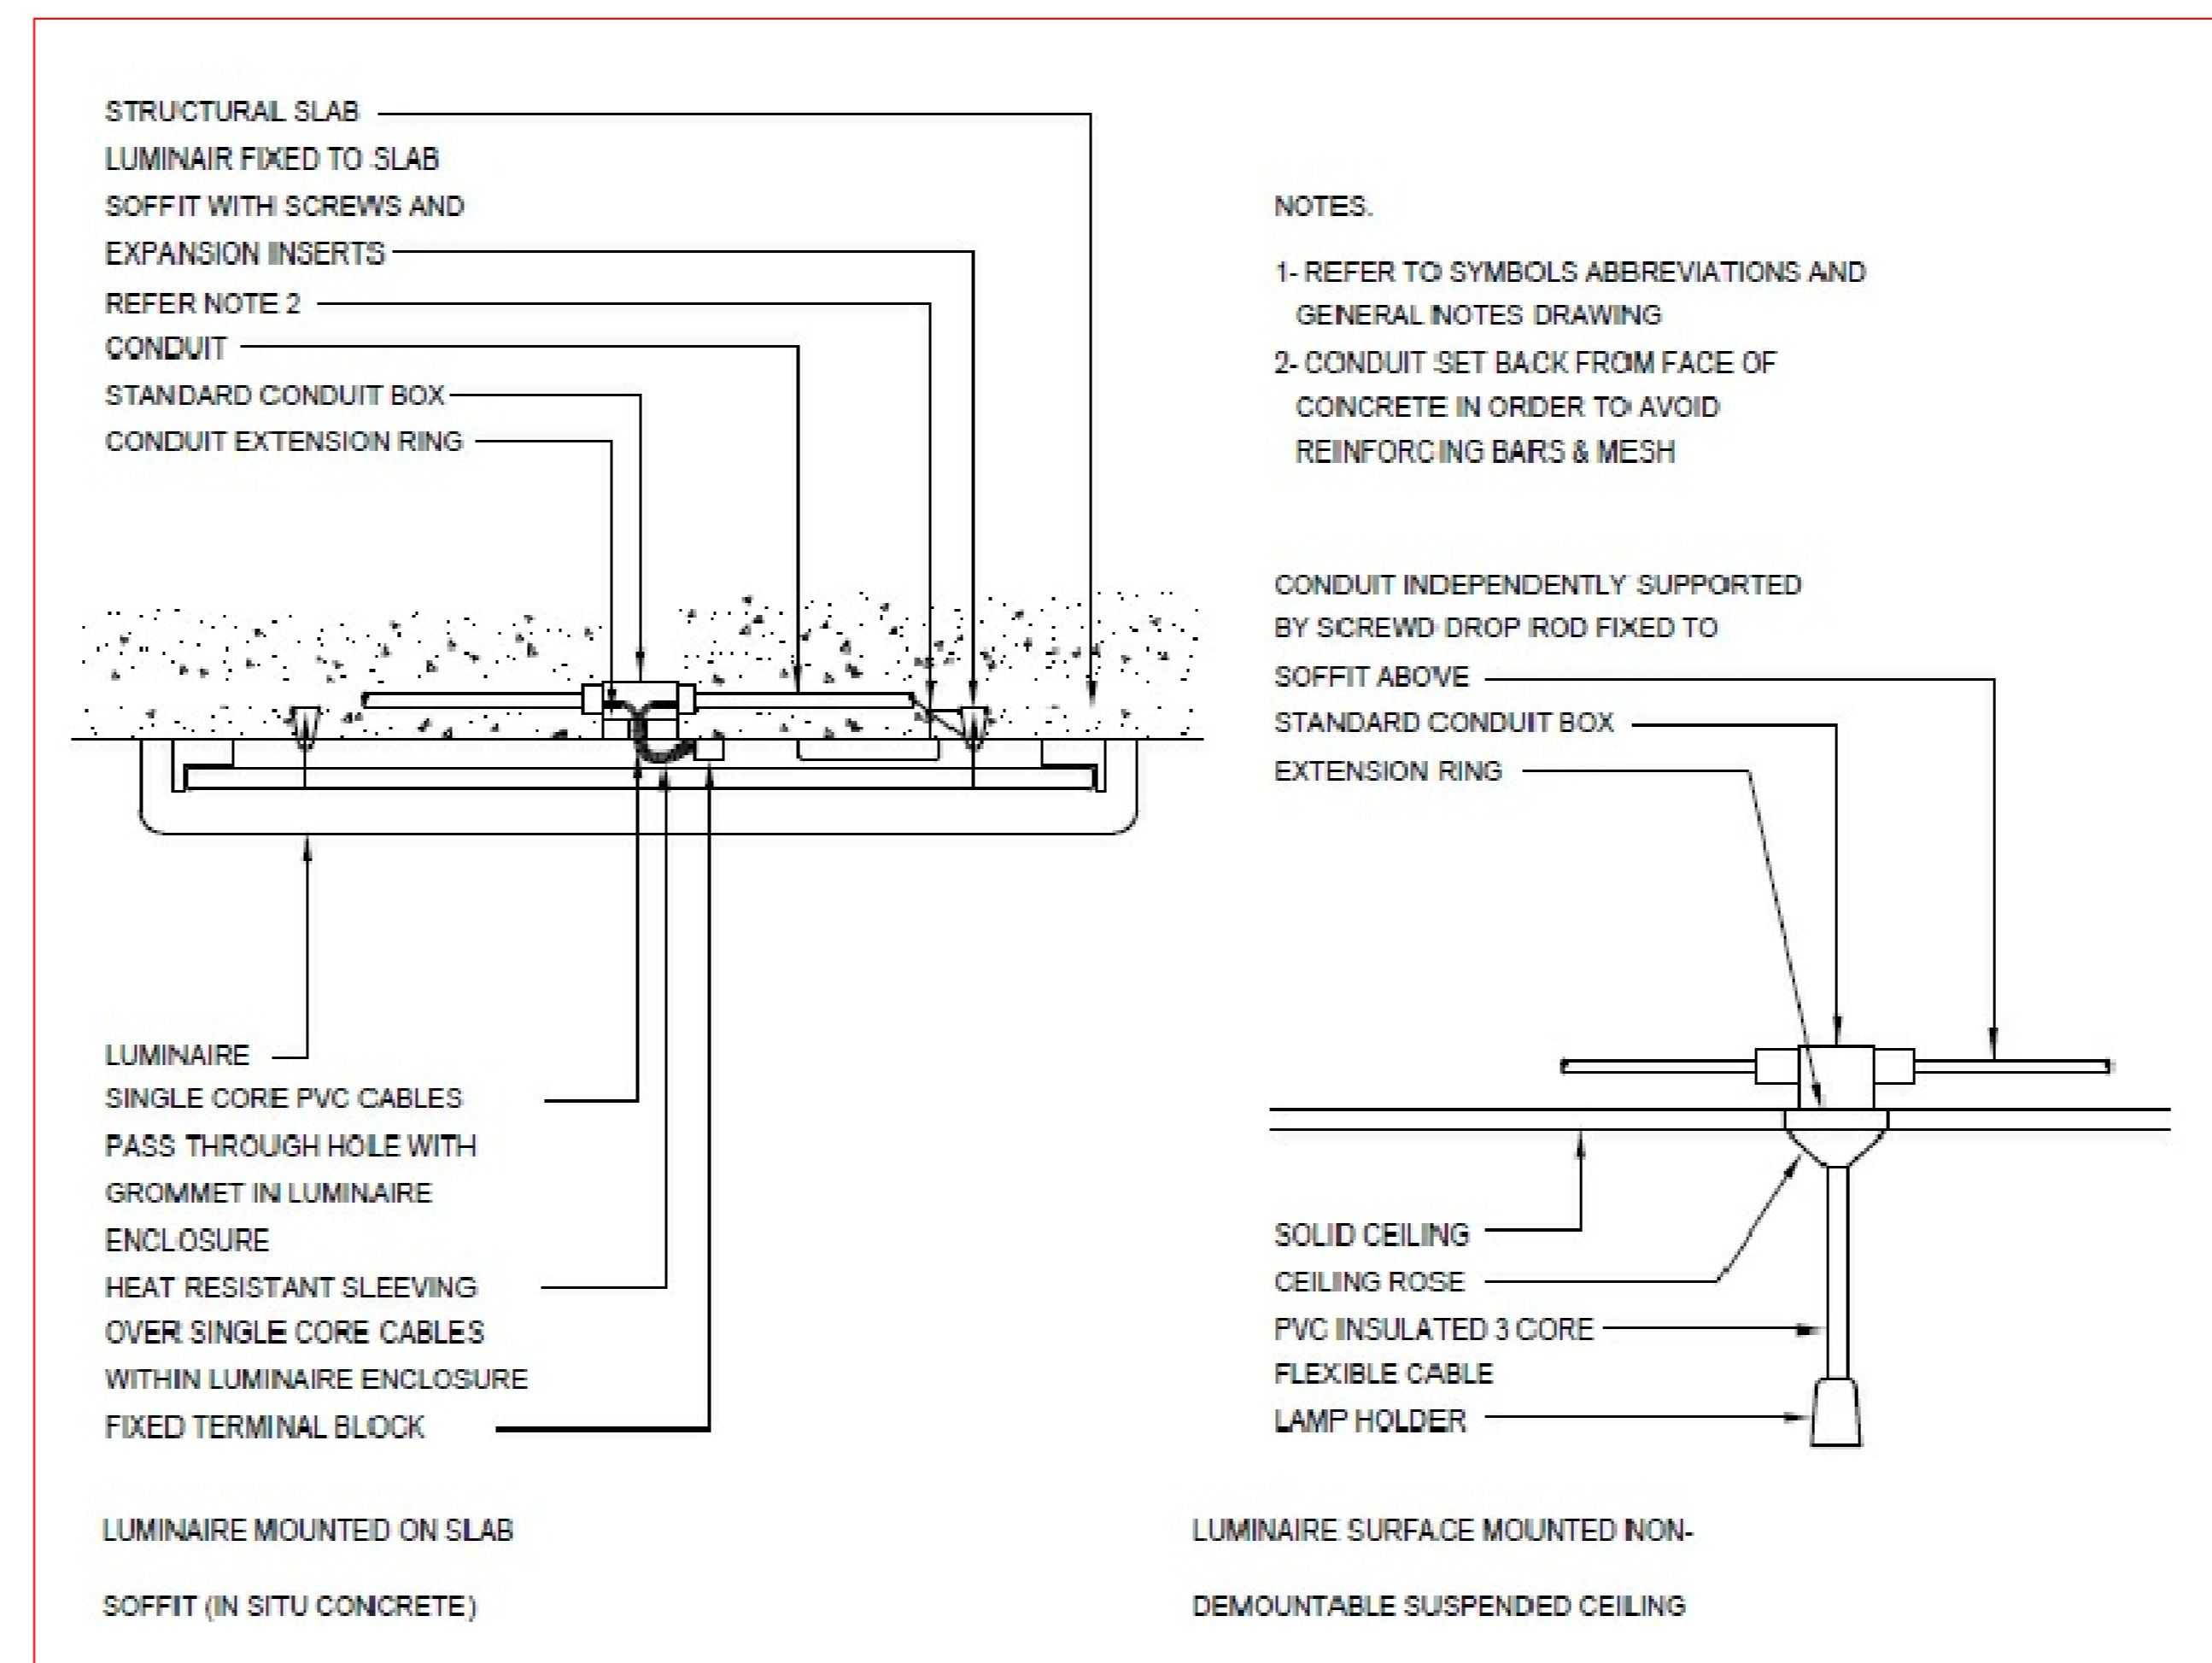

Surface Mounted Luminaire Installation

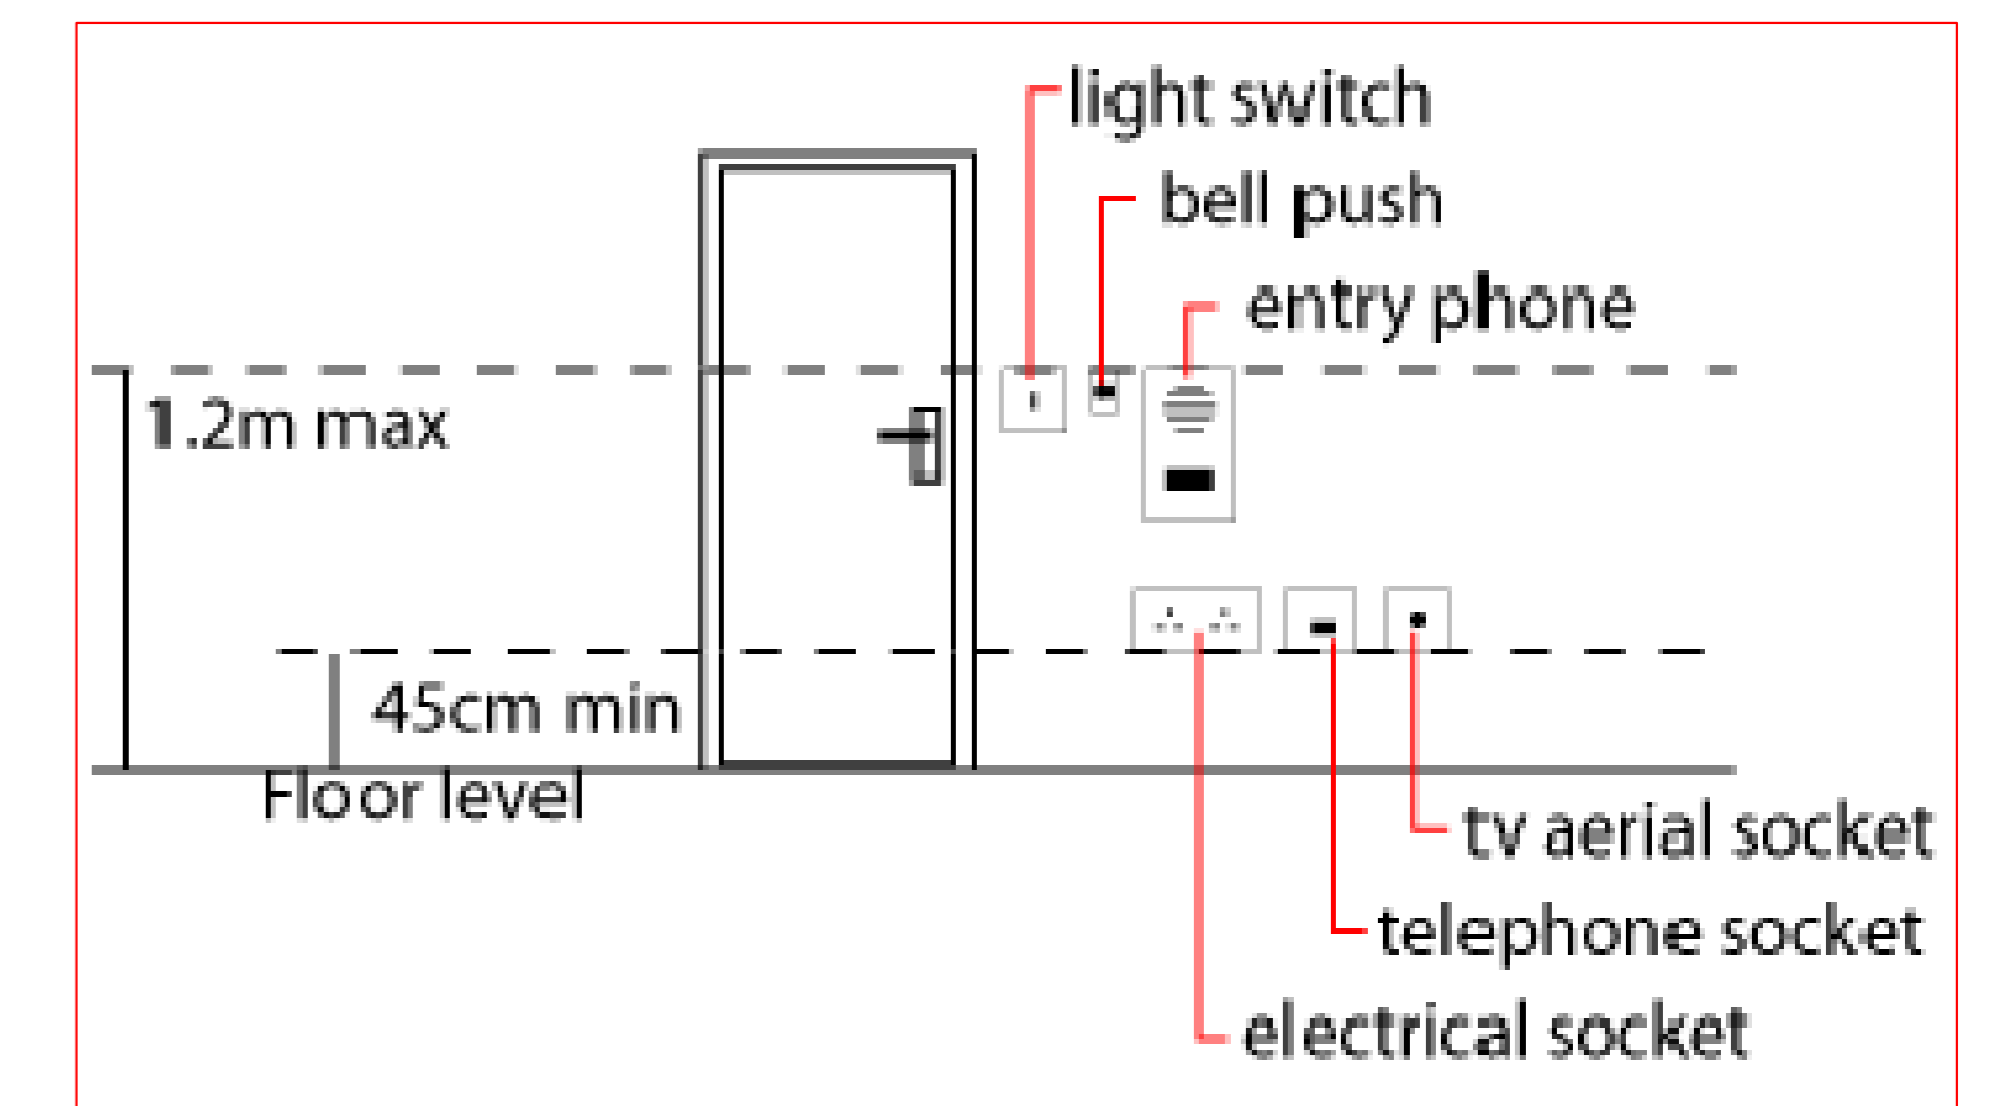

Light Switches Placement & Height

COPYRIGHT (C) BADRY GROUP Co.
Not to be reproduced in whole or part without the written consent of BADRY GP.

Project: Ministry of Youth and Sports
CAN 2019- Egypt - Football Training Courts
Olympic Sporting Club - Alexandria

Drawing: Olympic Sporting Club - Alexandria
Changing Rooms of Main Football Court
Lighting Works For Changing Rooms

Area: Changing Room

Sheet Num. OLY-CHR-LIT-001 Rev 1

Scale: N.T.S / S.T.F

Date: Mar. 2019

Sub-Contractor: BADRY SLS

